




Path: C:\GIS\Projects\Projects_Ongoing\Capital Improvement\Project Exhibits\TFR_Dymytrishyn\Laguna Niguel Town Center.mxd



0 100 200 400 600 Feet


Scale = 1:3,000

**Exhibit "A" Location Map
Laguna Niguel Town Center
Water Supply Assessment**

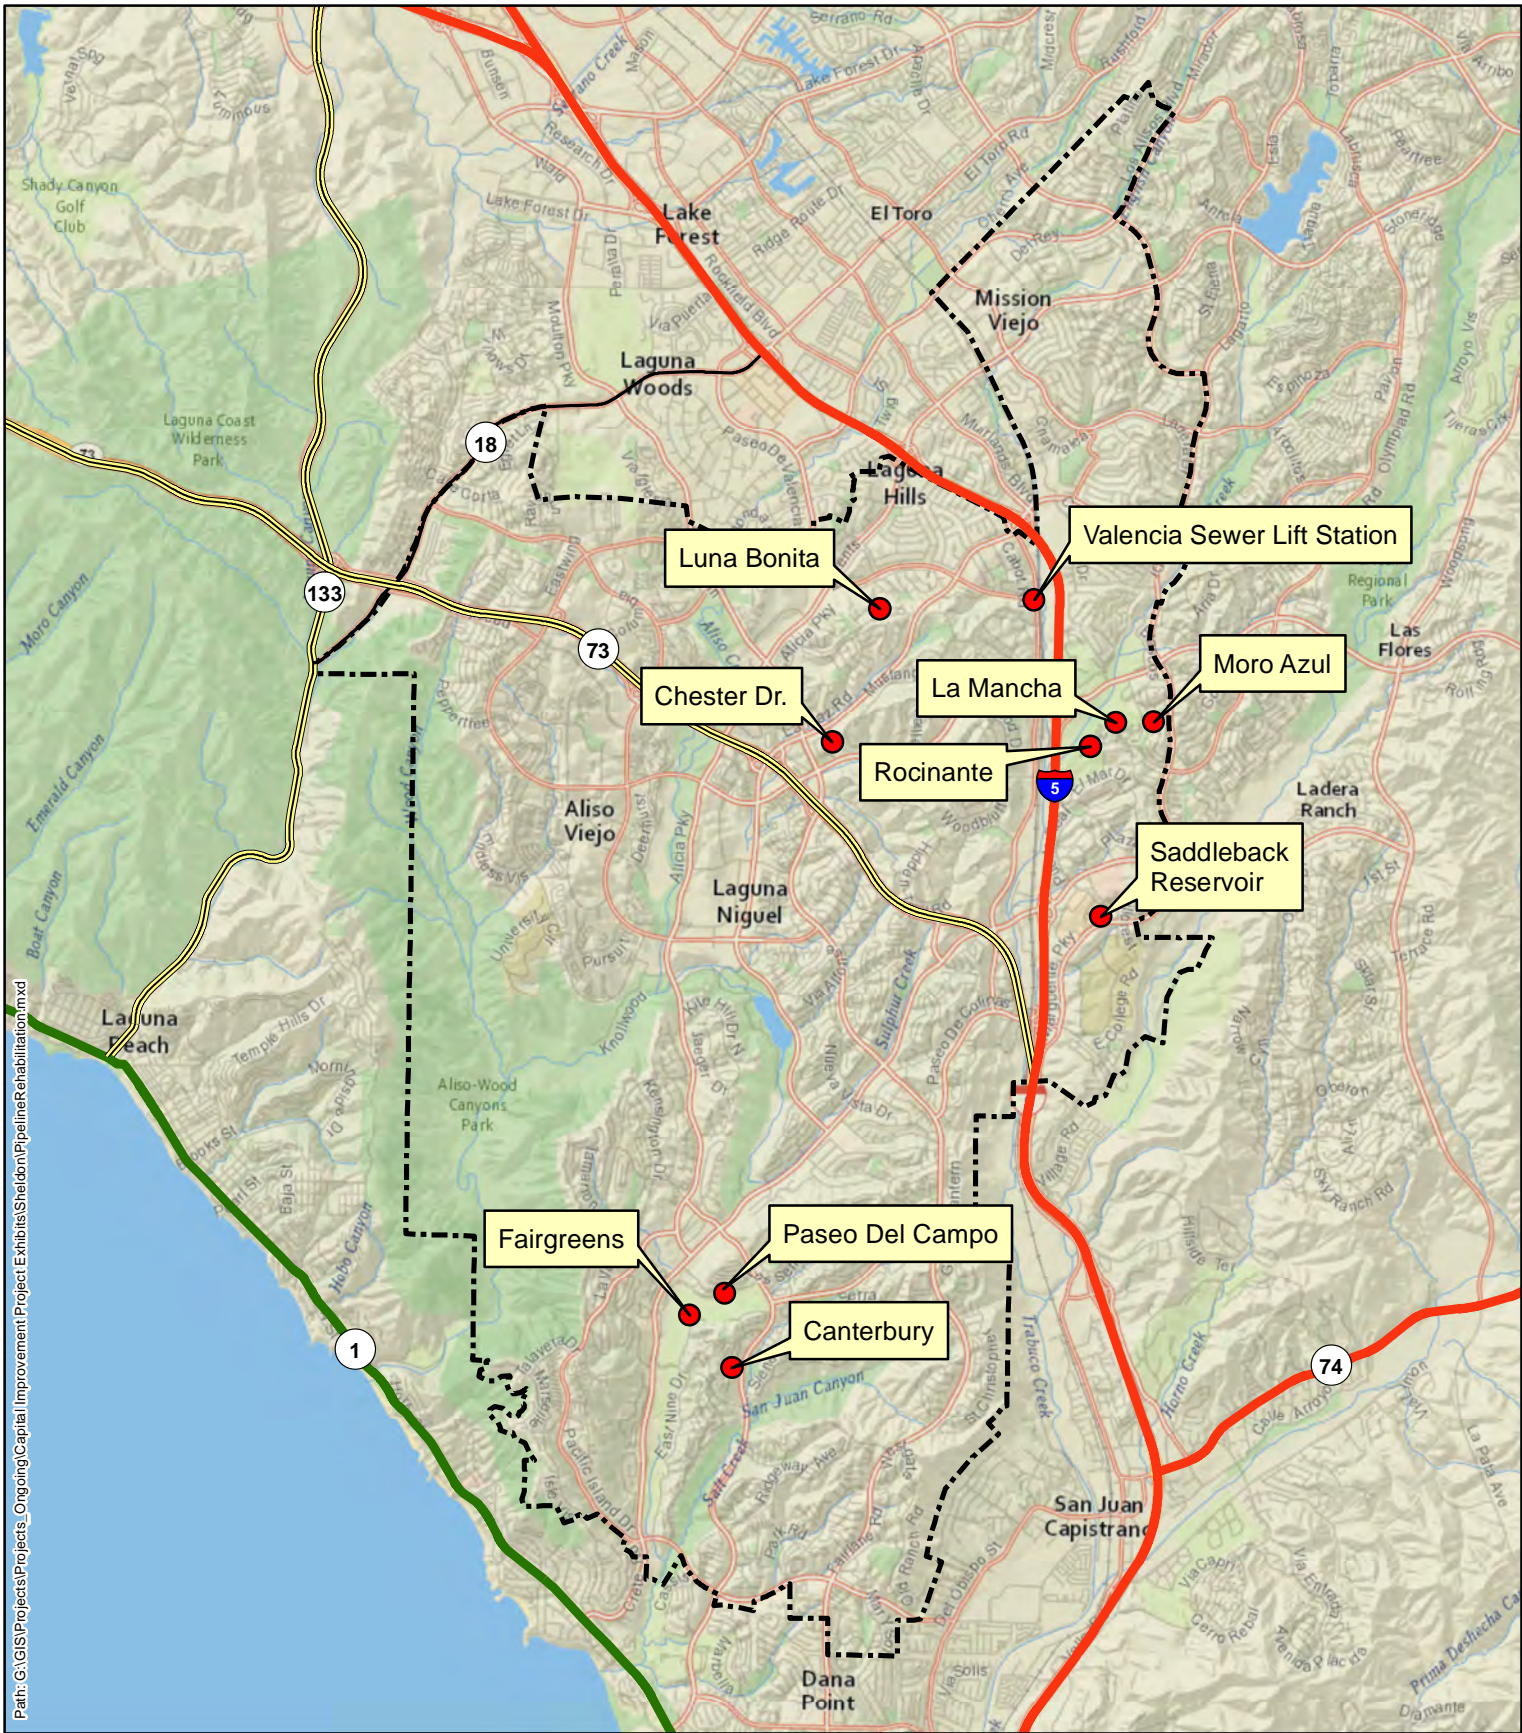


Path: G:\GIS\Projects\Ongoing\Capital Improvement\Projects\Exhibits\Sheldon\PipelineRehabilitation.mxd

● Rehabilitation Locations



moulton niguel water district

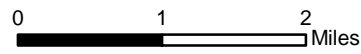


Scale = 1:84,500

**Exhibit "A" Location Map
2017-18 Pipeline Rehabilitation
and Replacement-Wastewater
Contract No. 2017.004**


Construction Contract Award for 2017-18 Pipeline Rehabilitation and Replacement – Wastewater

Bid Summary:

Firm	Bid
Nu-Line Technologies, LLC	\$325,000
Southwest Pipeline & Trenchless Corp.	\$534,554
Sancon, Inc.	\$797,685
Engineer's Estimate	\$318,750

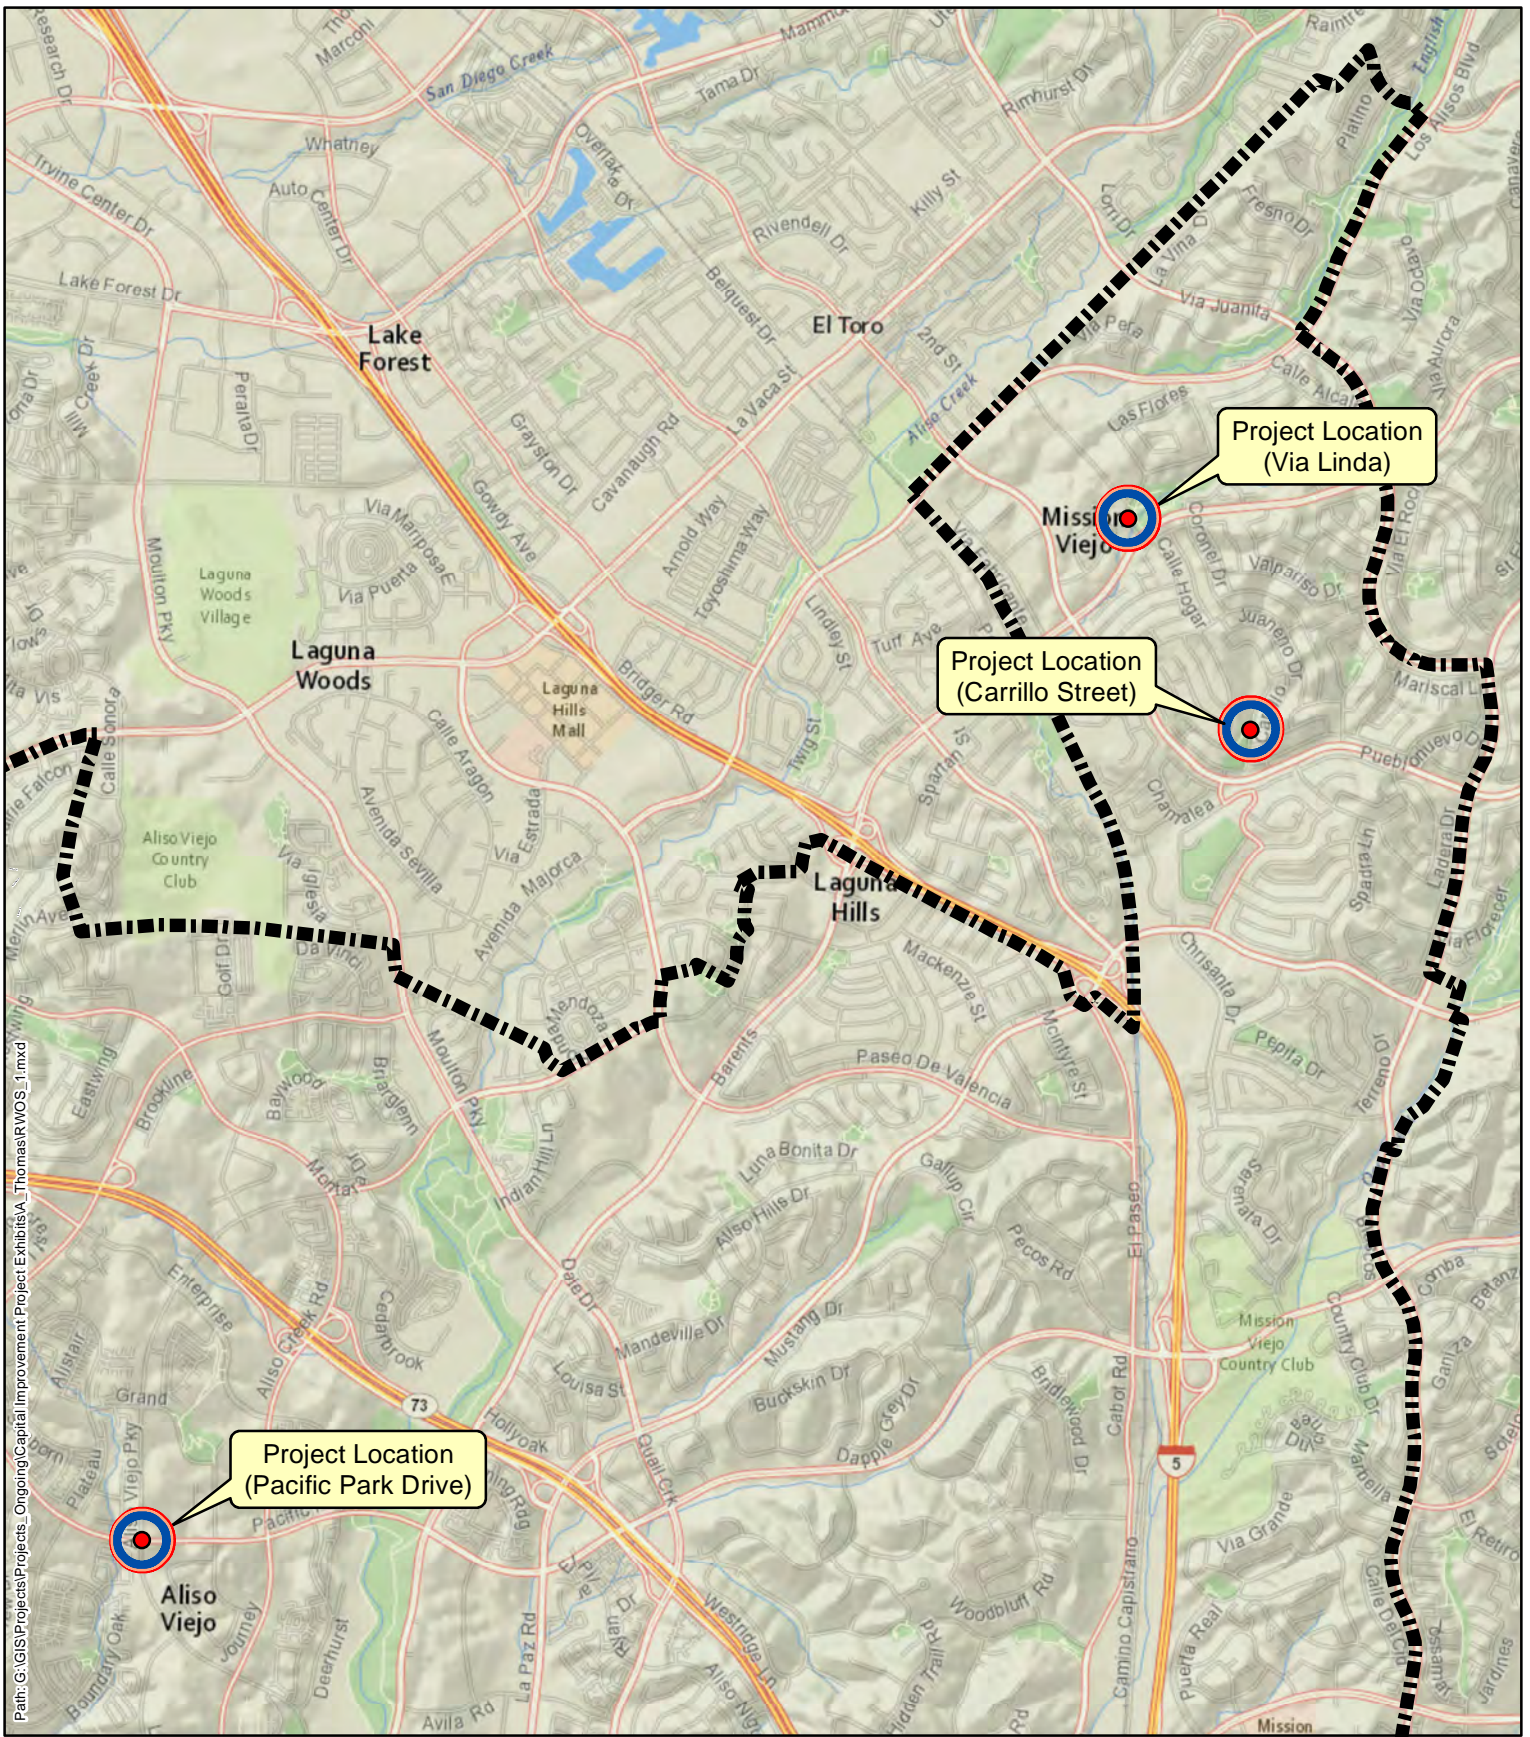

Path: G:\GIS\Projects\Projects_Ongoing\Captial Improvement Project Exhibits\A_Thomas\RWOS_1.mxd

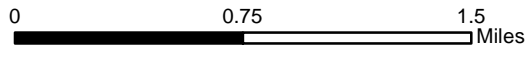


Scale = 1:40,000

**Exhibit "A" Location Map
 Recycled Water Distribution System Improvements
 Contract No. 2018.003**

Construction Contract Award for Recycled Water Distribution System Improvements

Bid Summary:

Firm	Bid
Ferreira Construction	\$588,130
EJ Meyer	\$650,000
TE Roberts	\$690,131
Paulus Engineering	\$787,334
Shoffeitt Pipeline	\$859,995
Engineer's Estimate	\$639,710

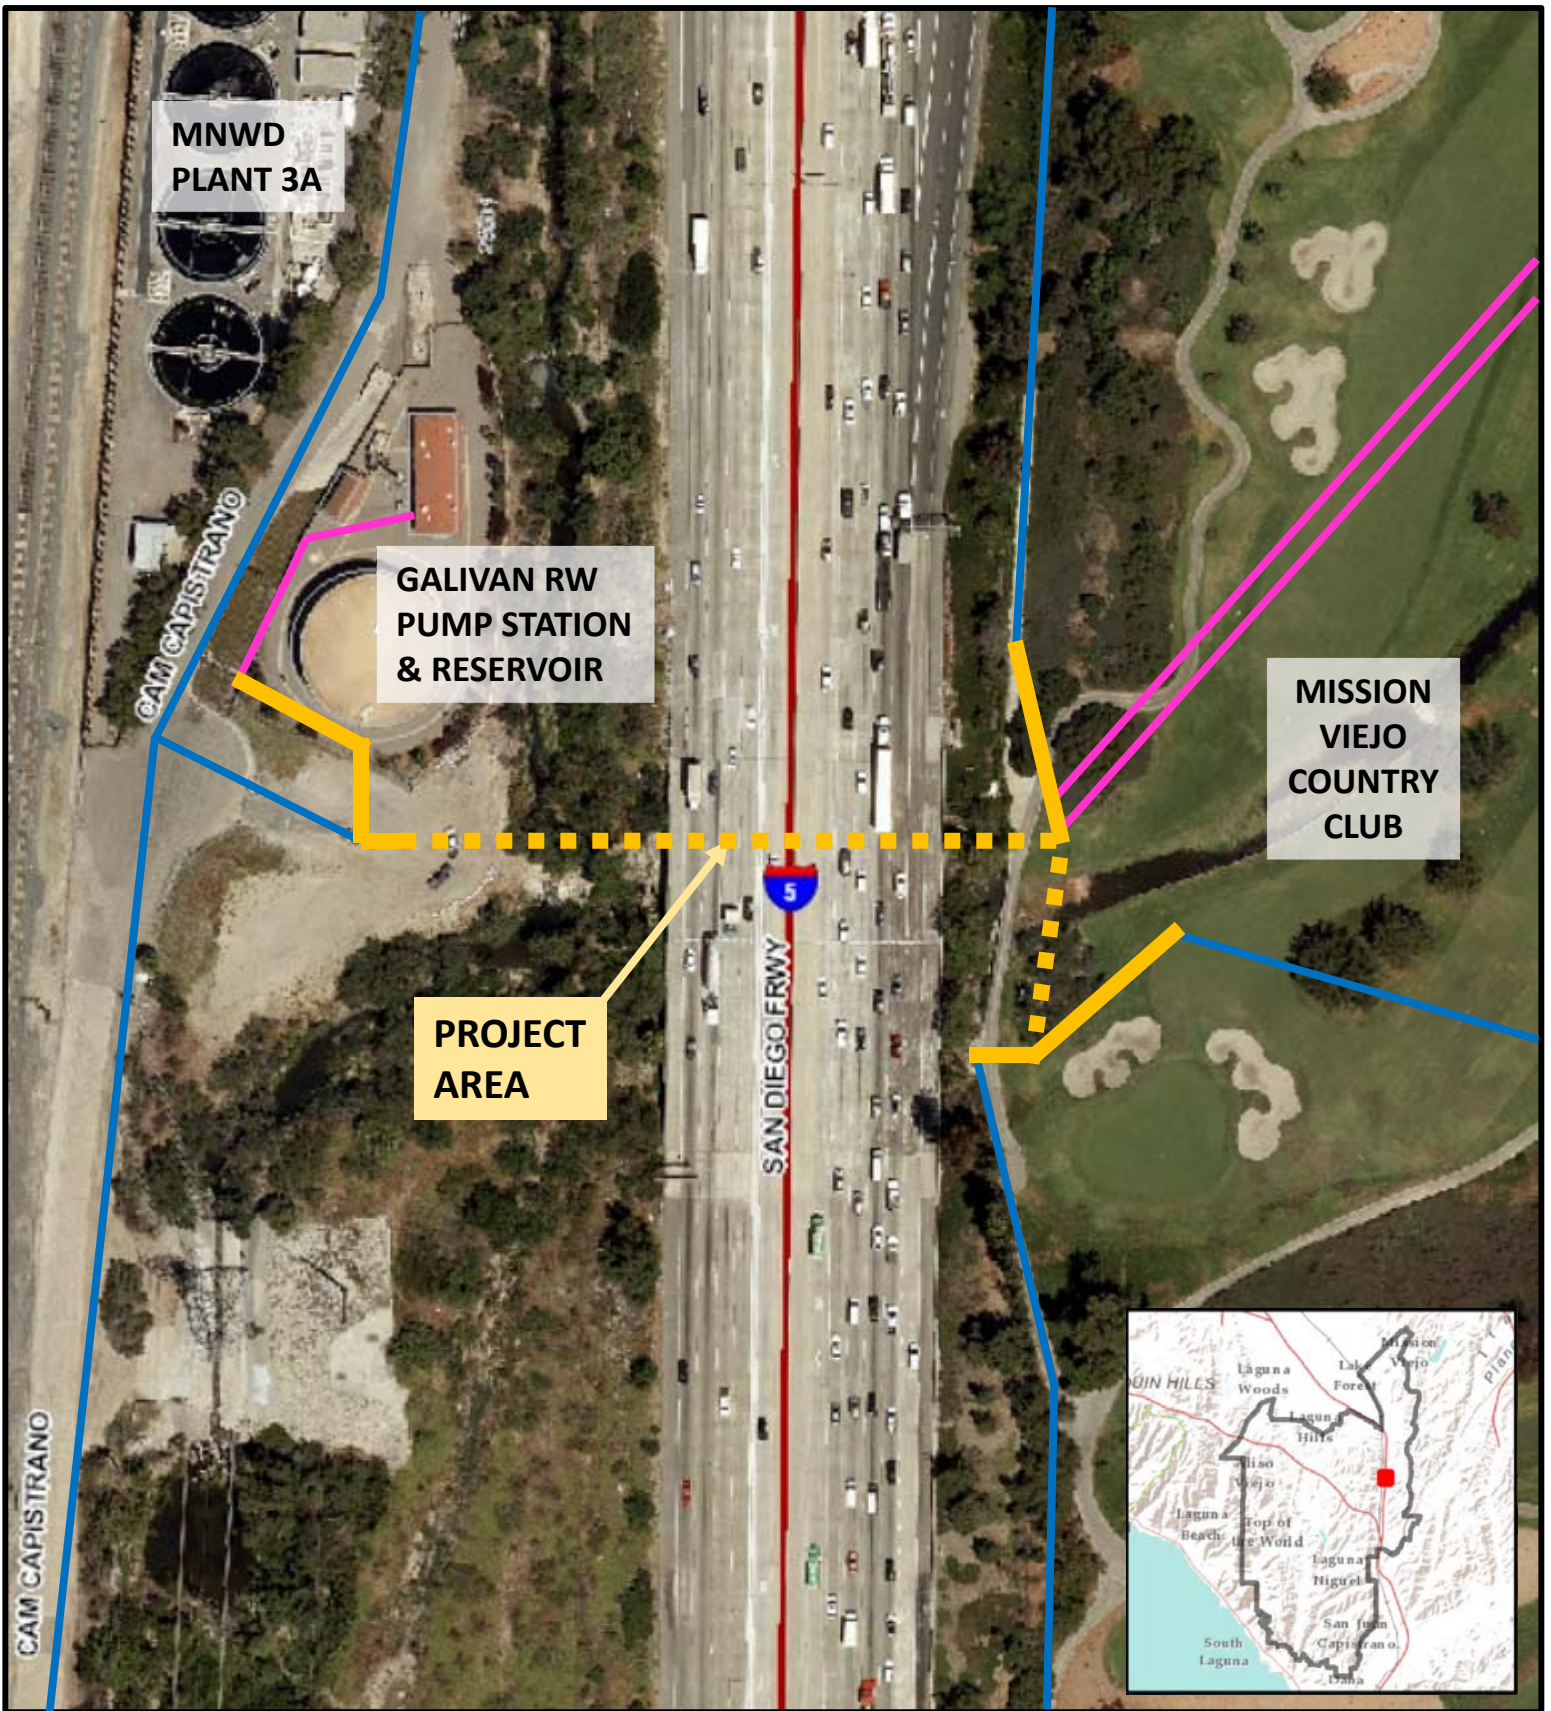

Legend

- Proposed Microtunnel
- Proposed Pipeline
- Existing Potable Water Pipeline
- Existing Recycled Water Pipeline



Exhibit "A" Location Map
Pipeline Replacements at I-5 and Oso Creek
Contract Nos. 2017.009 and 2017.014



Path:\GIS\Projects\Projects_Ongoing\Captial Improvement Project\Exhibits\B_Hong\Regional\US.mxd

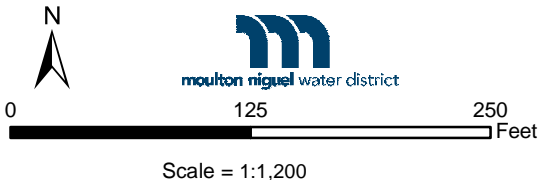


Exhibit "A" Location Map
Regional Lift Station Enhancements
Contract No. 2017.022